


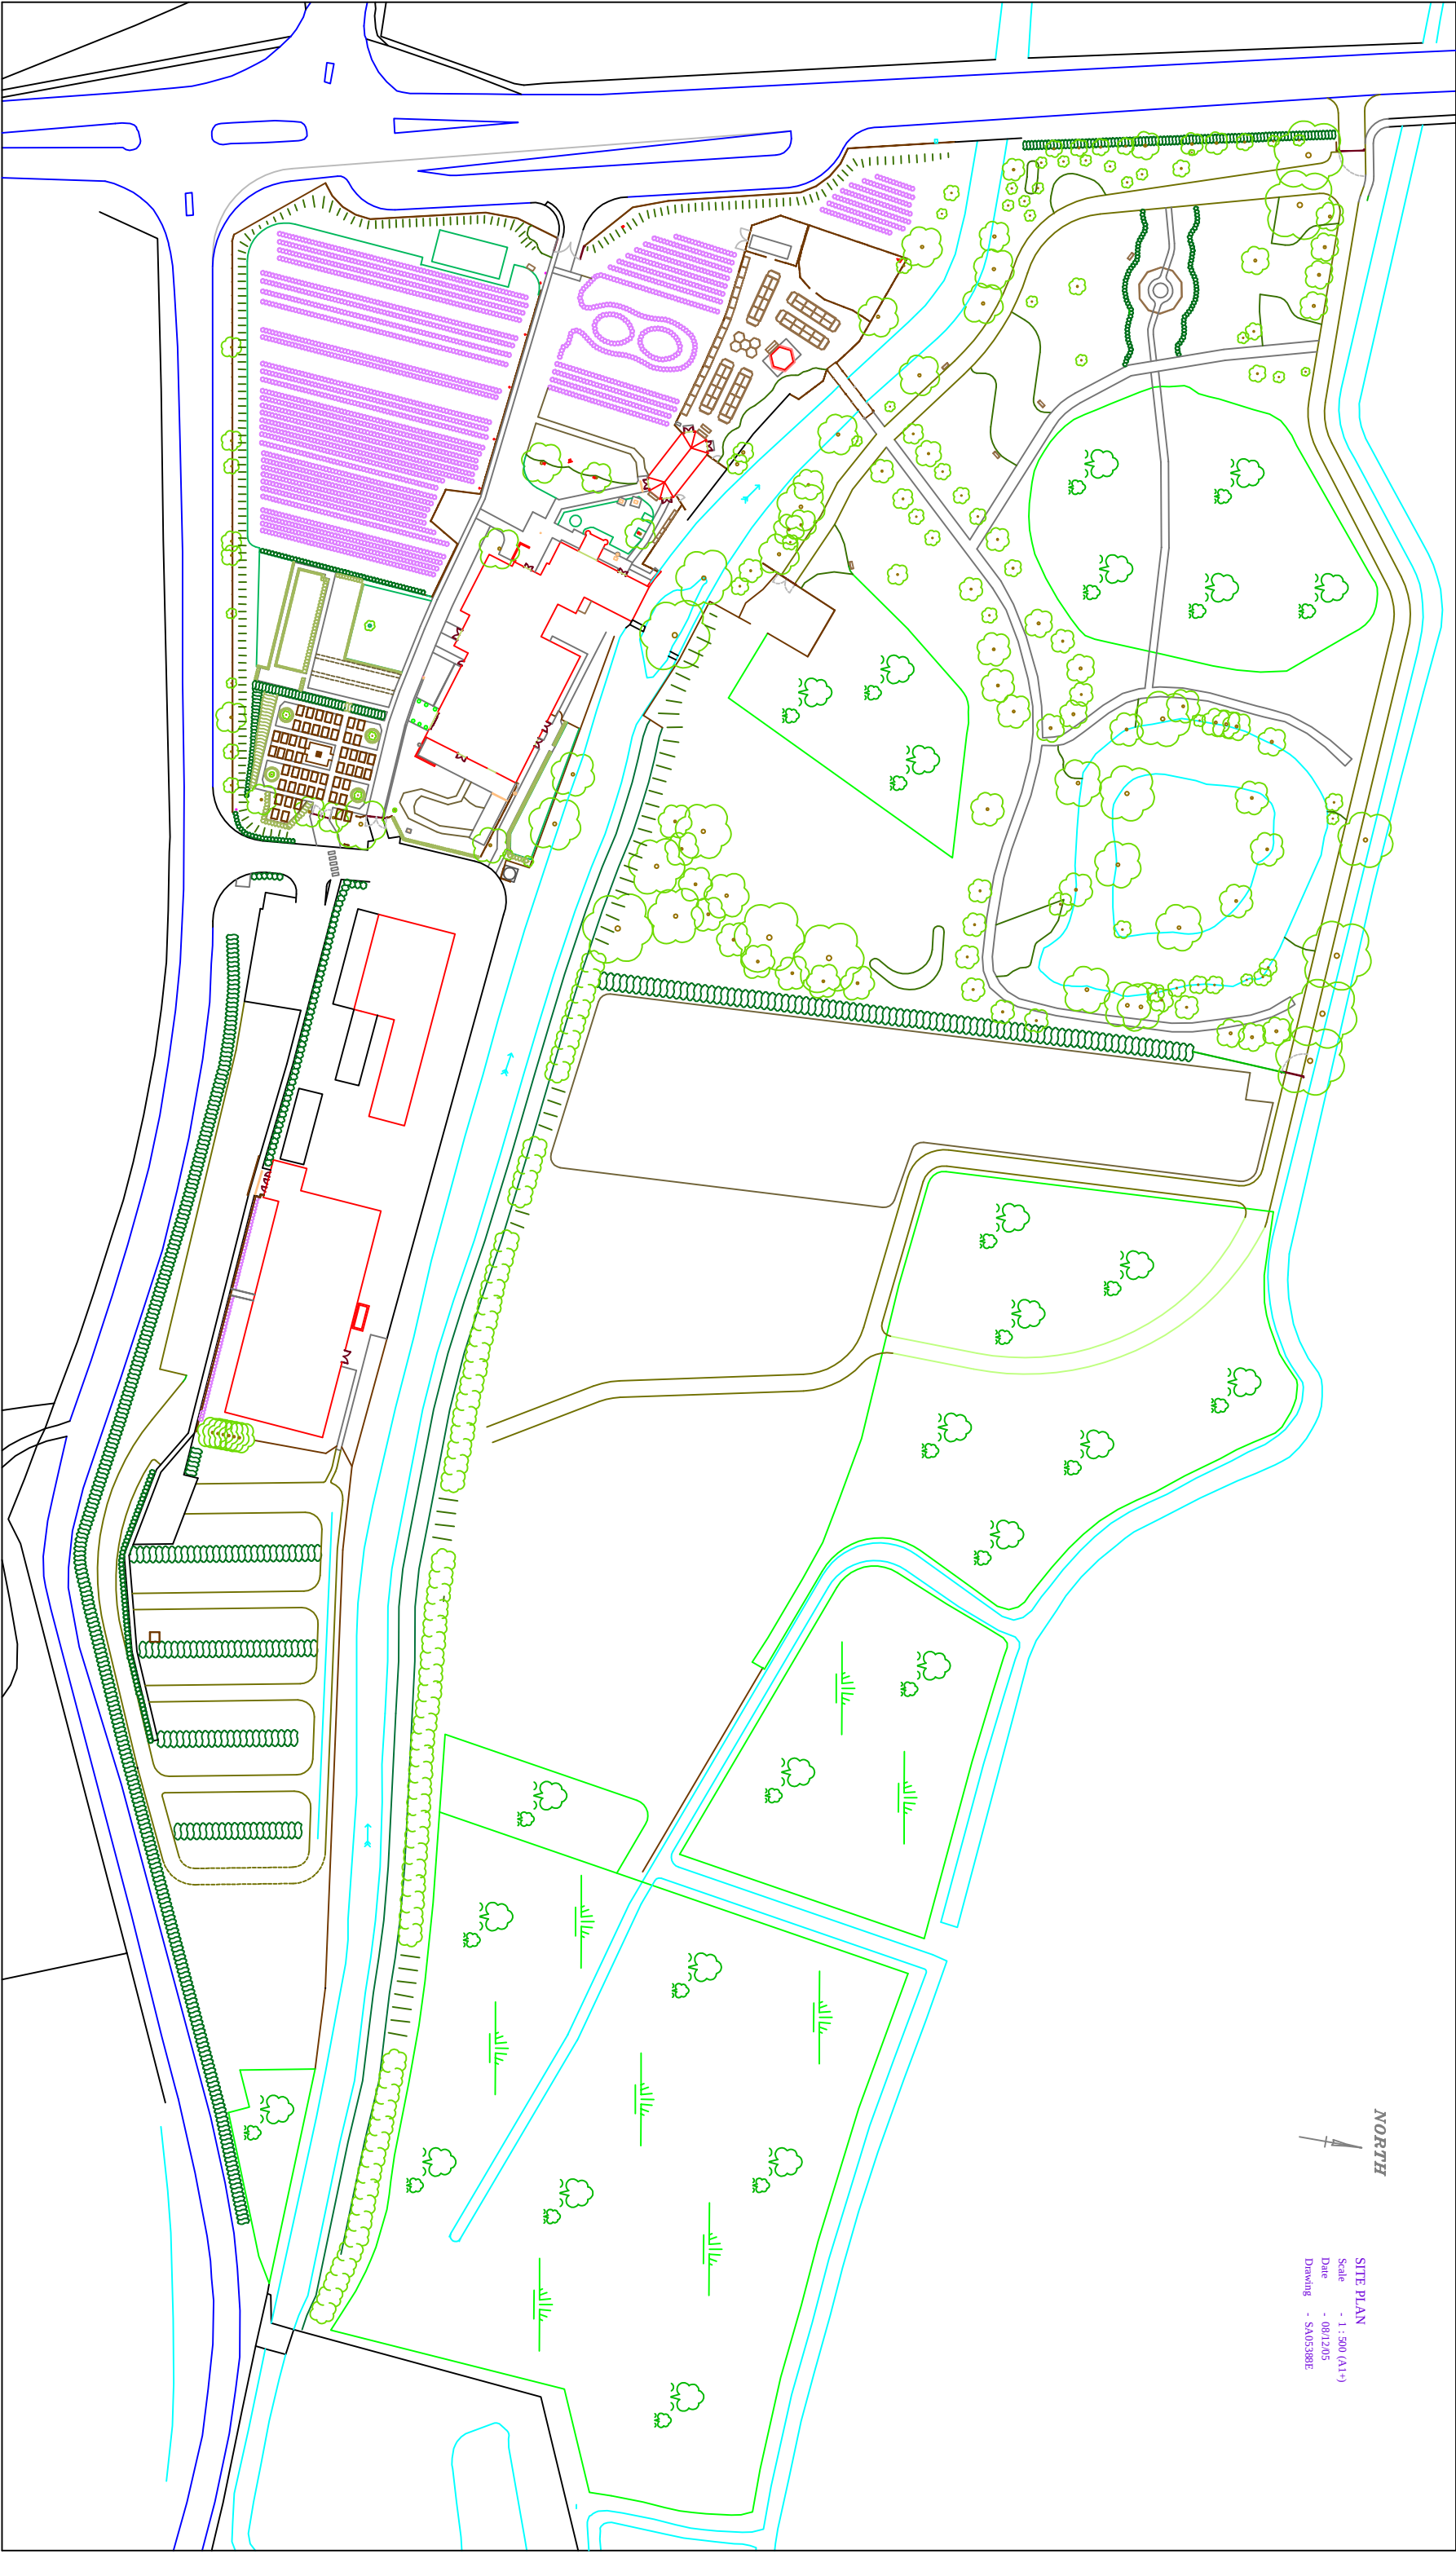

NORTH

SITE PLAN
Scale - 1 : 500 (A1+)
Date - 08/2/05
Drawing - SA05388E