


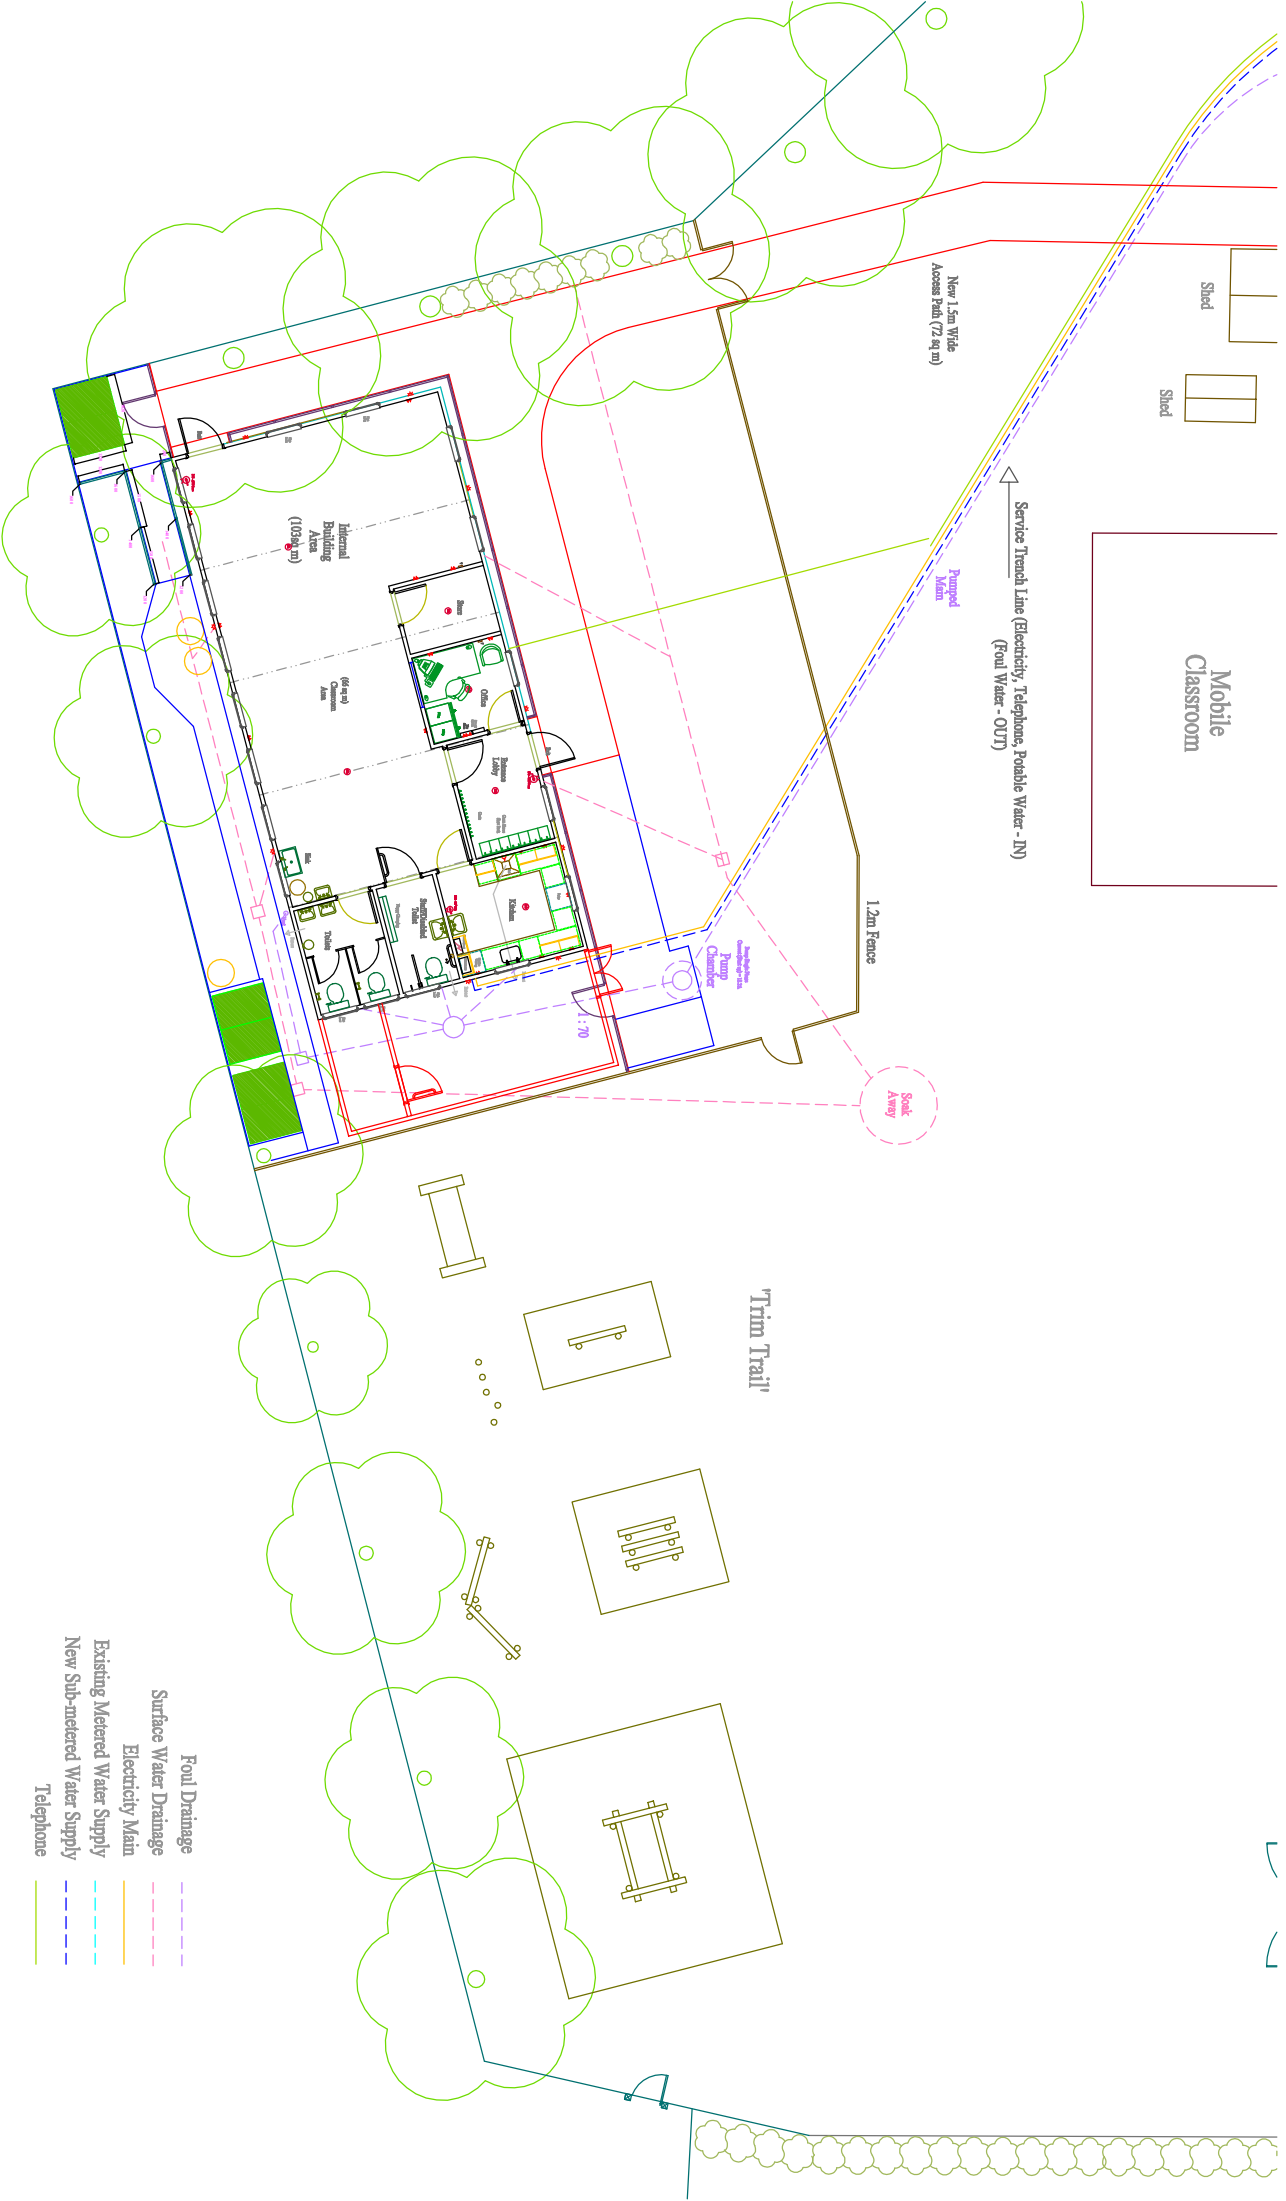

Mobile Classroom

Shed

Shed

Service Trench Line (Electricity, Telephone, Potable Water - IN)
(Foul Water - OUT)

New 1.5m Wide
Access Path (7.2sq m)

Pumped
Main

1.2m Fence

Soak
Away

Trim Trail

Pumped
Main
Pump
Chamber

1:70

Internal
Building
Area
(103sq m)

Outdoor
Area
(66sq m)

- Foul Drainage
- Surface Water Drainage
- Electricity Main
- Existing Metered Water Supply
- New Sub-metered Water Supply
- Telephone